
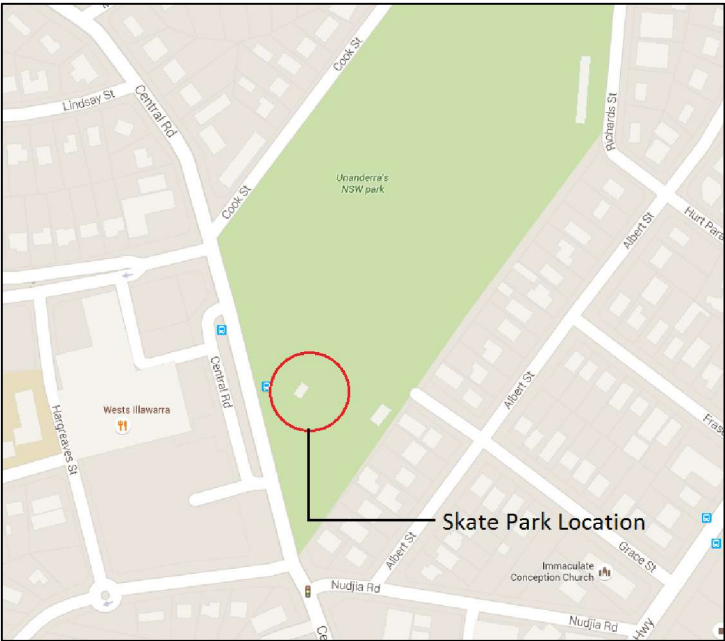


# UNANDERRA SKATE PARK REVITALIZATION

## DRAWING INDEX

Dwg. No.	Drawing Title
PD 015	Cover Sheet
PD 016	General Arrangements
PD 017	Artist's Impression Element 9 to 11
PD 018	Element 9 Ledge
PD 019	Element 10 Pimple

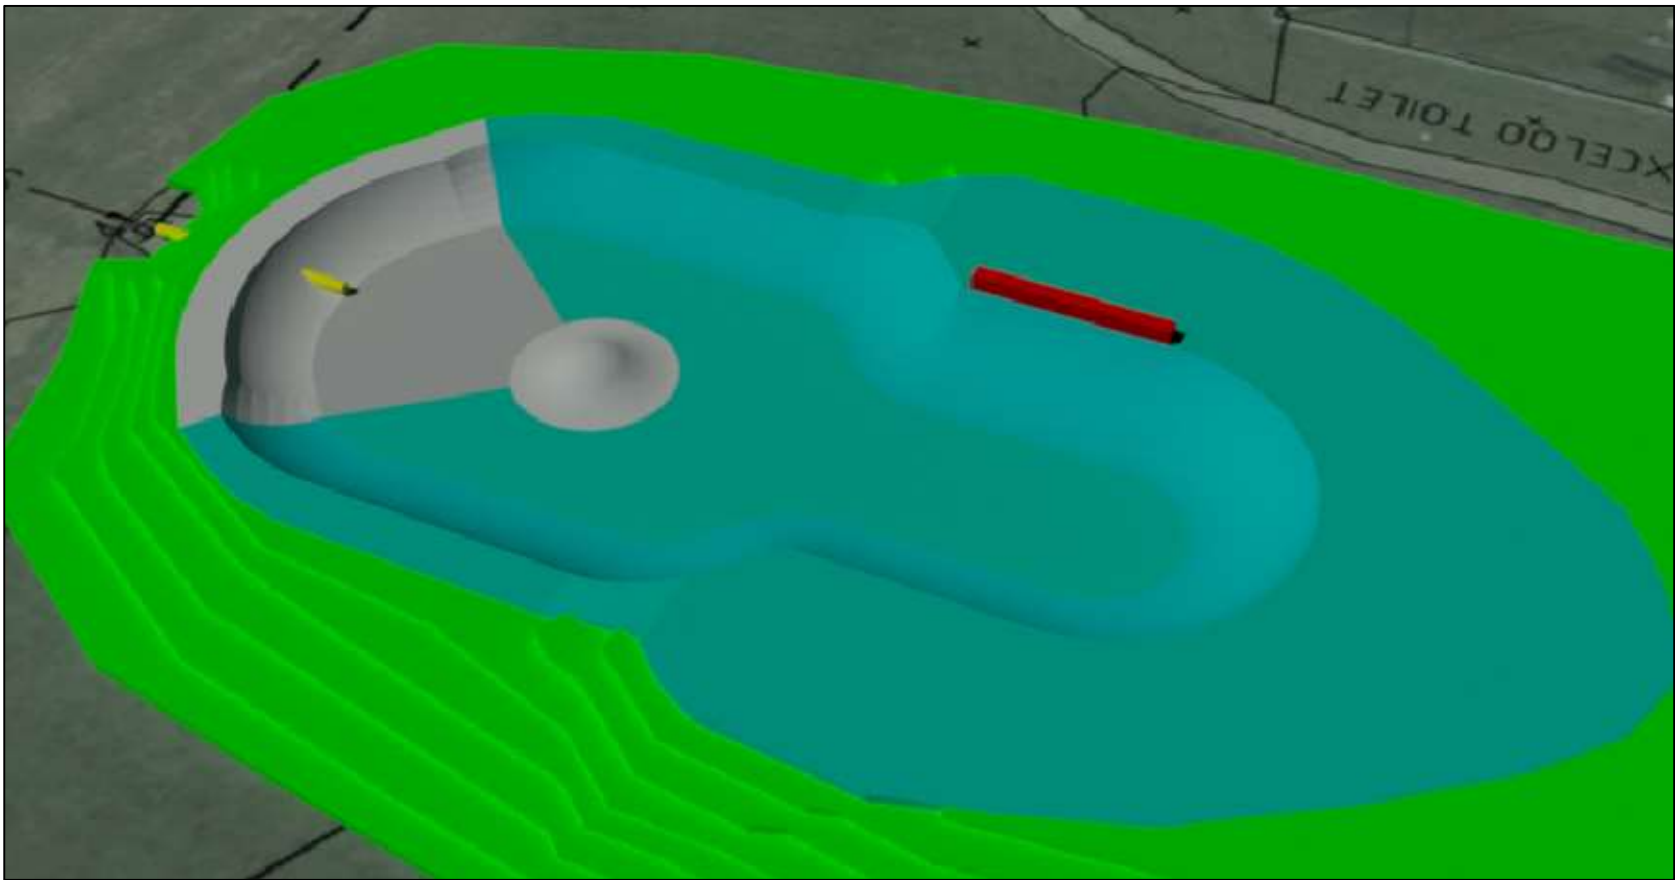

**VFG Skateparks**  
PO Box 133 Bogangar  
NSW 2488 Australia  
Phone. 0407275223  
vfgskateparks.com.au

**WARNING:**  
BEWARE OF UNDERGROUND  
SERVICES. THE LOCATION OF  
UNDERGROUND SERVICES  
ARE INDICATIVE ONLY. THEIR  
EXACT POSITION SHOULD BE  
PROVEN ON SITE.

CONSULTING ENGINEER:

CLIENT:

**Wollongong City  
Council**  
  
41 Burelli St, Wollongong  
NSW 2500

PROJECT:

**GUEST PARK AND  
UNANDERRA SKATE  
PARK REVITALISATION**  
Cambridge Ave. Fairy Meadow  
Central Rd. Unanderra

DRAWING TITLE:

**Preliminary Concept  
Unanderra Park**

DRAWING TITLE:


**16051 - PD015 -A**

SCALE:  
NTS @A3

DATE:  
8/3/2016

DRAWN: CHECKED  
BW KA

For Design review 8/3/2016

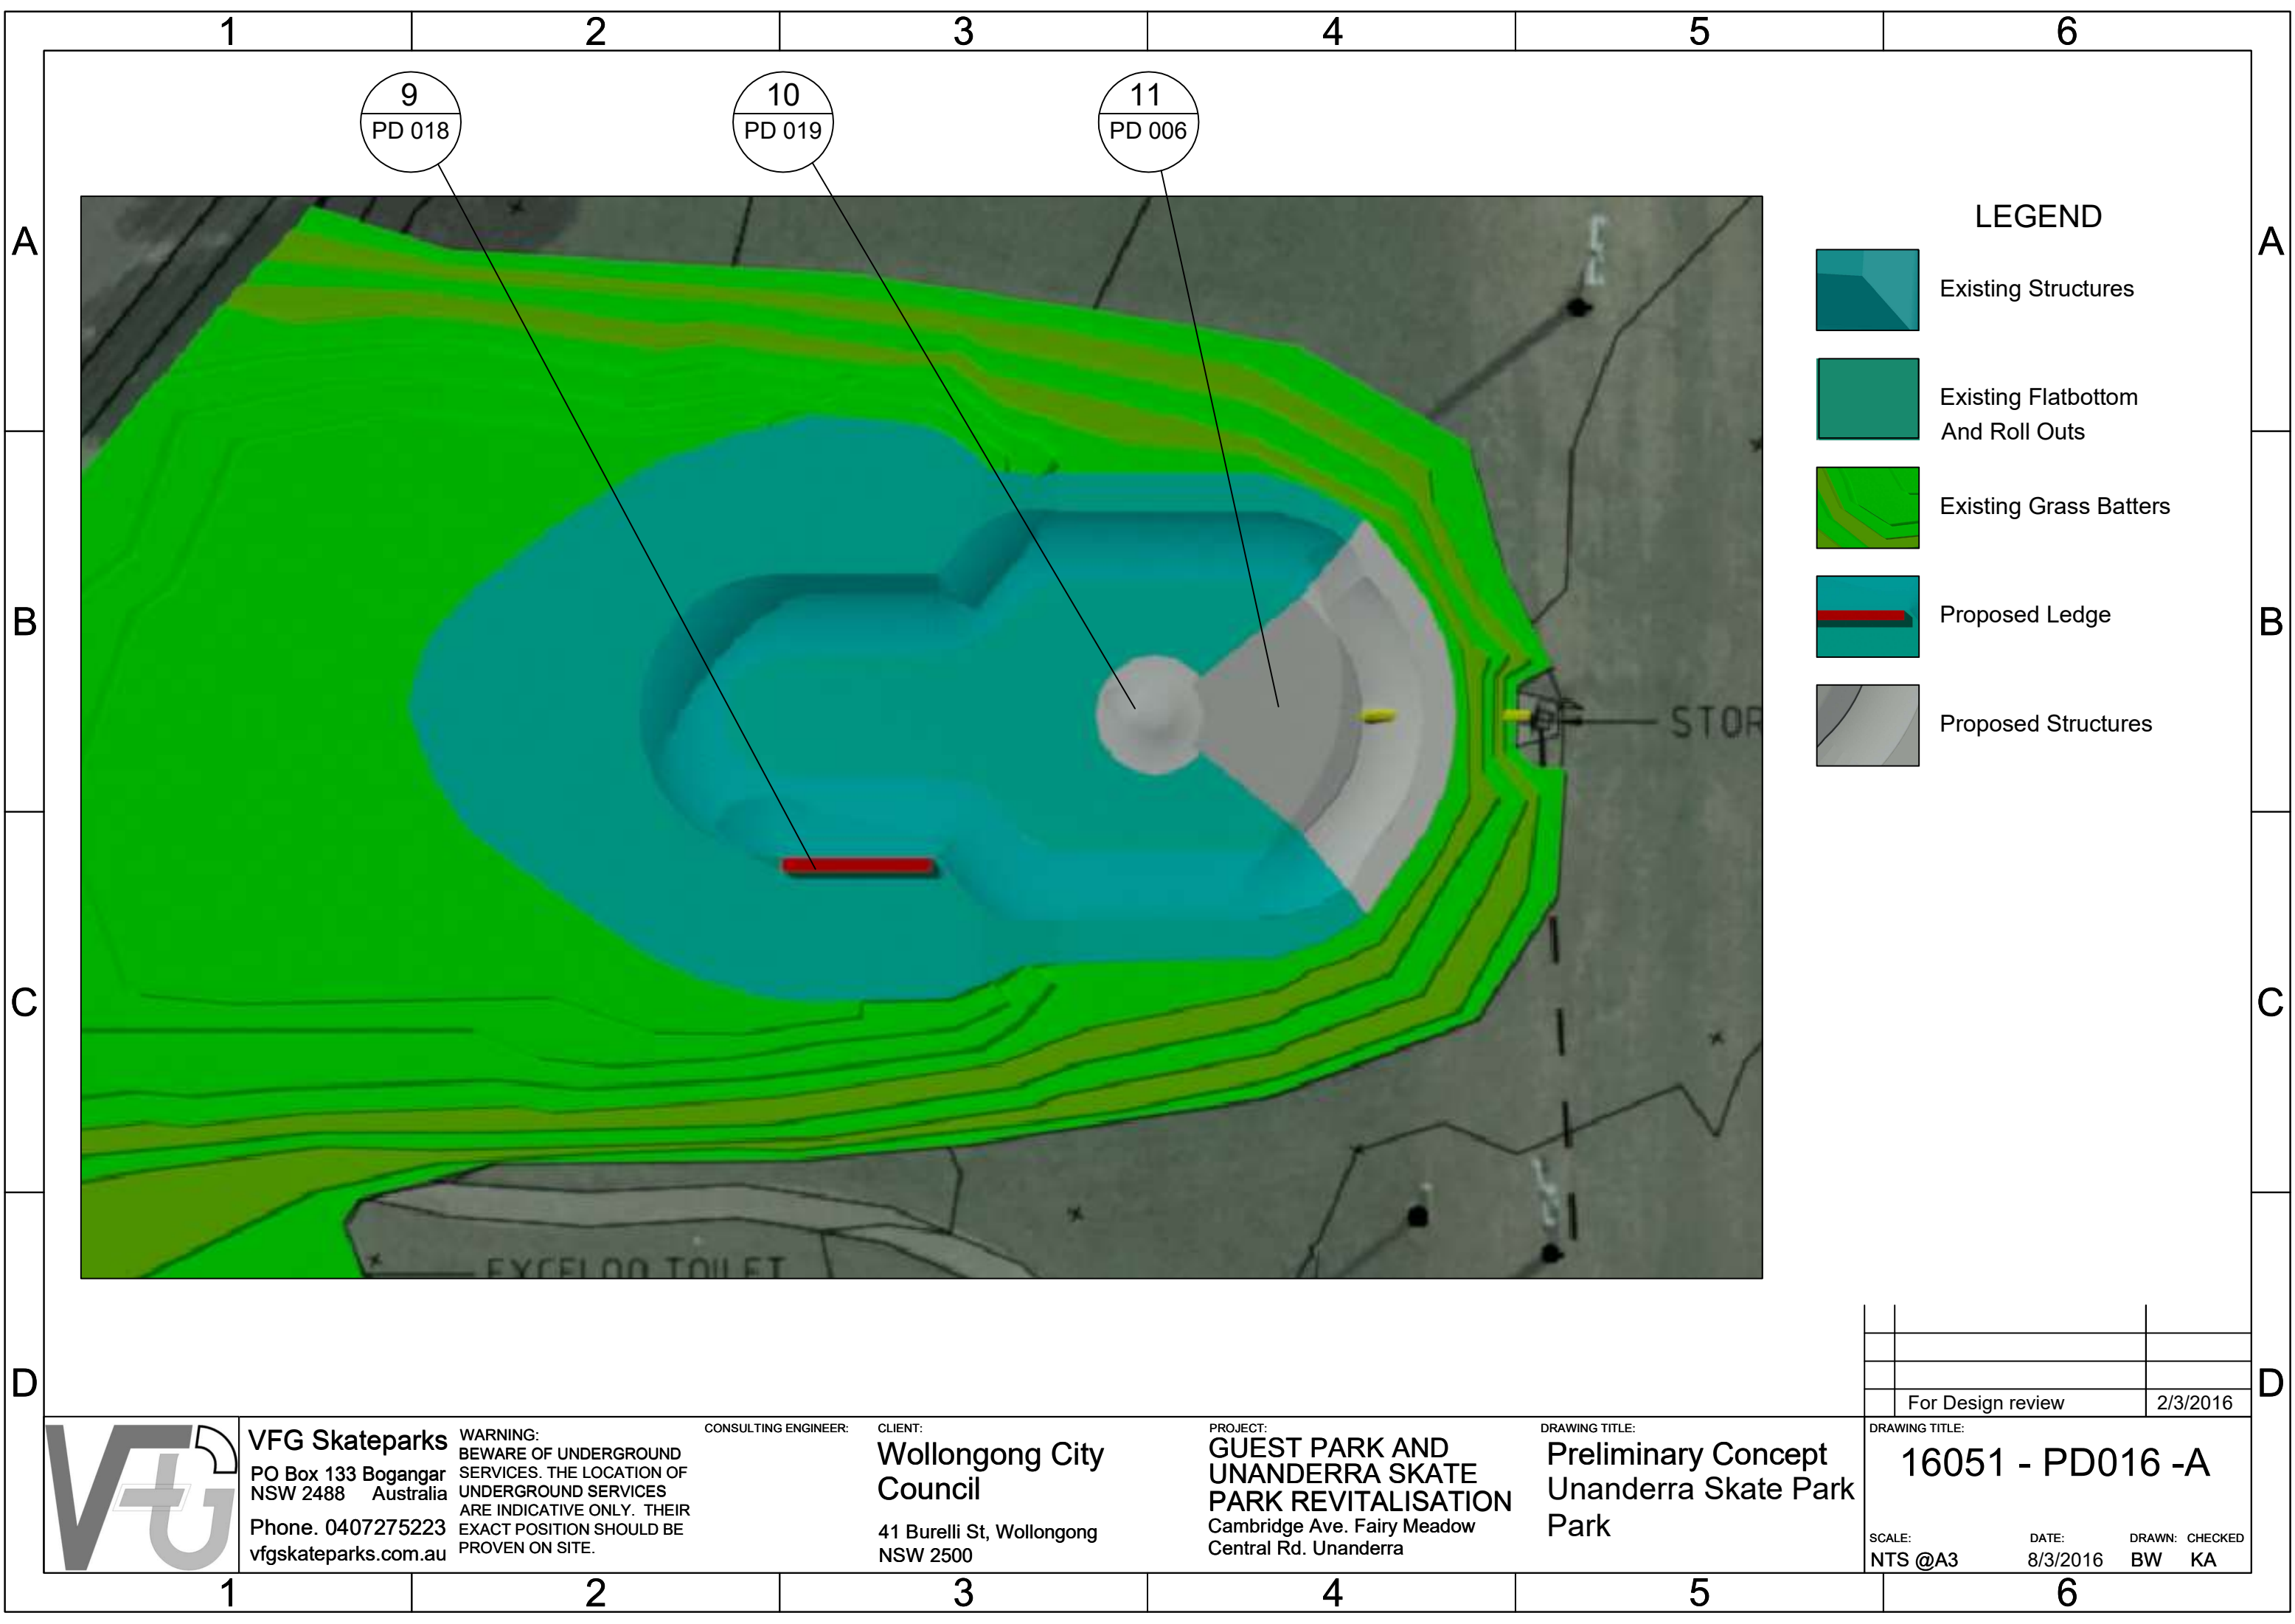

LEGEND

- Existing Structures
- Existing Flatbottom And Roll Outs
- Existing Grass Batters
- Proposed Ledge
- Proposed Structures



**VFG Skateparks**  
PO Box 133 Bogangar  
NSW 2488 Australia  
Phone. 0407275223  
vfgskateparks.com.au

WARNING:  
BEWARE OF UNDERGROUND  
SERVICES. THE LOCATION OF  
UNDERGROUND SERVICES  
ARE INDICATIVE ONLY. THEIR  
EXACT POSITION SHOULD BE  
PROVEN ON SITE.



CONSULTING ENGINEER:


CLIENT:  
**Wollongong City Council**  
  
41 Burelli St, Wollongong  
NSW 2500

PROJECT:  
**GUEST PARK AND UNANDERRA SKATE PARK REVITALISATION**  
Cambridge Ave. Fairy Meadow  
Central Rd. Unanderra


DRAWING TITLE:  
**Preliminary Concept Unanderra Skate Park**

For Design review		2/3/2016
DRAWING TITLE: <b>16051 - PD016 -A</b>		
SCALE: NTS @A3	DATE: 8/3/2016	DRAWN: CHECKED BW KA

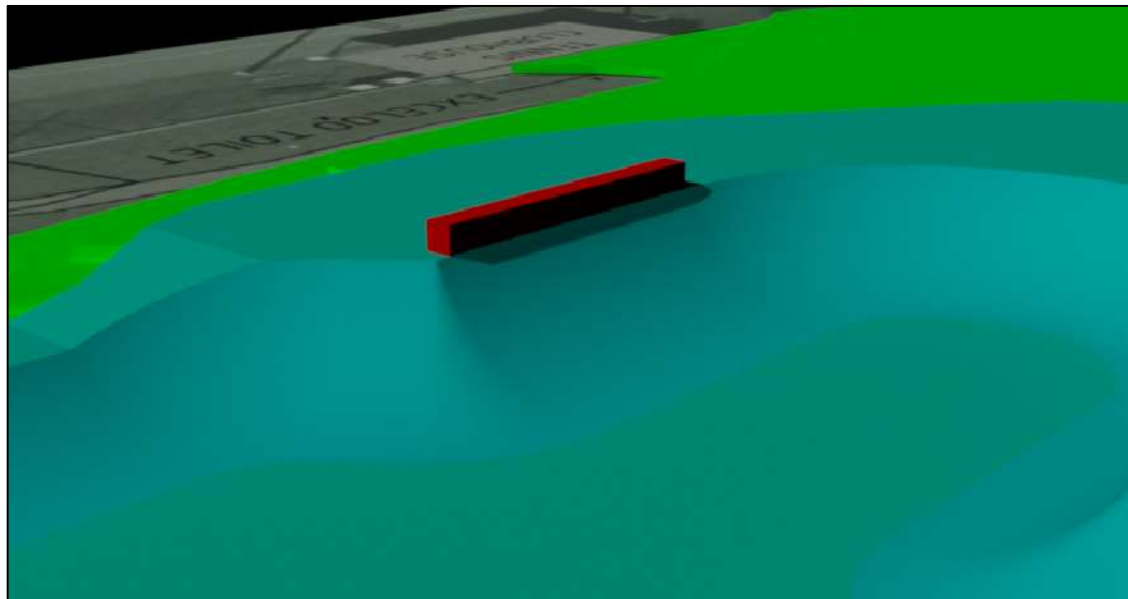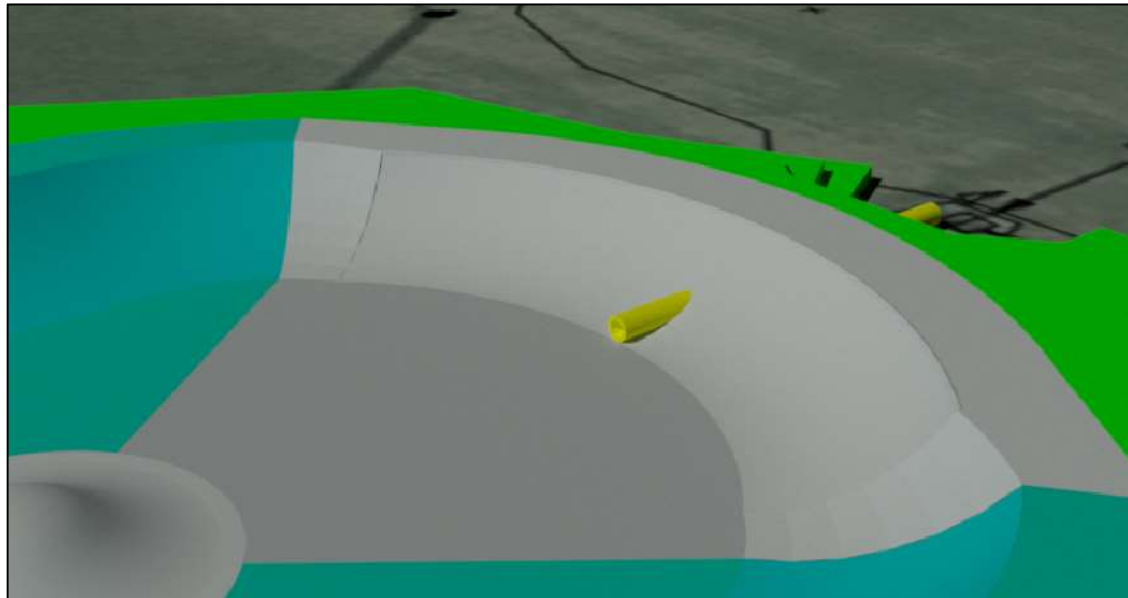	1	2	3	4	5	6	
A							A
B	<div><div>9</div><div>PD 018</div><div>Scale NTS @ A3</div></div>						B
C							C
D	<div><div>11</div><div>PD 020</div><div>Scale NTS @ A3</div></div>						D
	1	2	3	4	5	6	

	<b>VFG Skateparks</b> PO Box 133 Bogangar NSW 2488 Australia Phone. 0407275223 vfgskateparks.com.au	<b>WARNING:</b> BEWARE OF UNDERGROUND SERVICES. THE LOCATION OF UNDERGROUND SERVICES ARE INDICATIVE ONLY. THEIR EXACT POSITION SHOULD BE PROVEN ON SITE.	<b>CONSULTING ENGINEER:</b>  <b>CLIENT:</b> <b>Wollongong City Council</b>  41 Burelli St, Wollongong NSW 2500	<b>PROJECT:</b> <b>GUEST PARK AND UNANDERRA SKATE PARK REVITALISATION</b> Cambridge Ave. Fairy Meadow Central Rd. Unanderra	<b>DRAWING TITLE:</b> <b>Preliminary Concept Guest Park</b> Artist's Impression Elements 1 To 4	<b>DRAWING TITLE:</b> <b>16051 - PD017 -A</b>  <div><div>SCALE:</div>NTS @A3</div> <div><div>DATE:</div>8/3/2016</div> <div><div>DRAWN:</div>BW</div> <div><div>CHECKED:</div>KA</div>
--	---	--	--	--	--	---


1	2	3	4	5	6
---	---	---	---	---	---

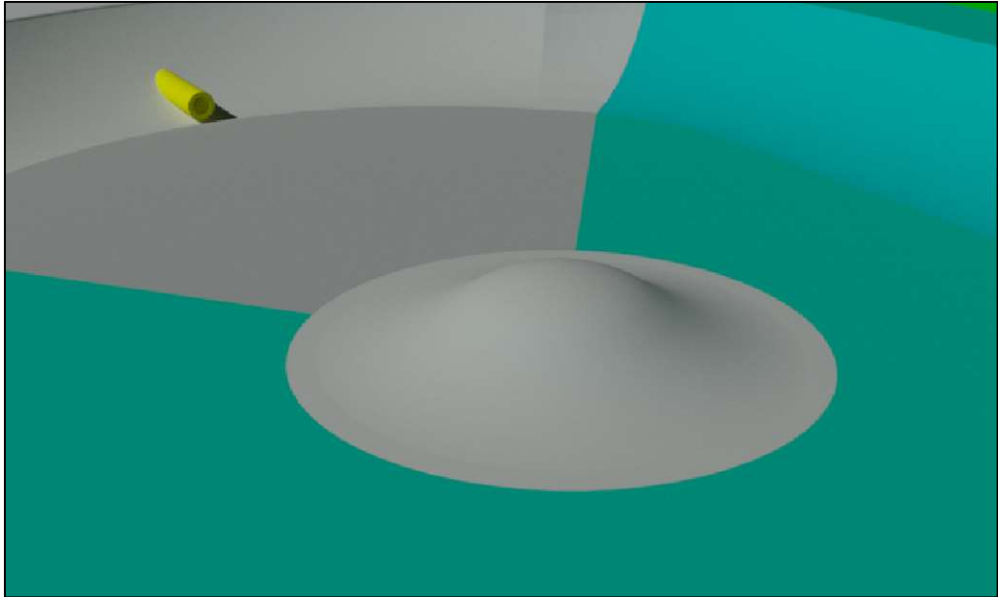

10

PD 019

Scale NTS @ A3

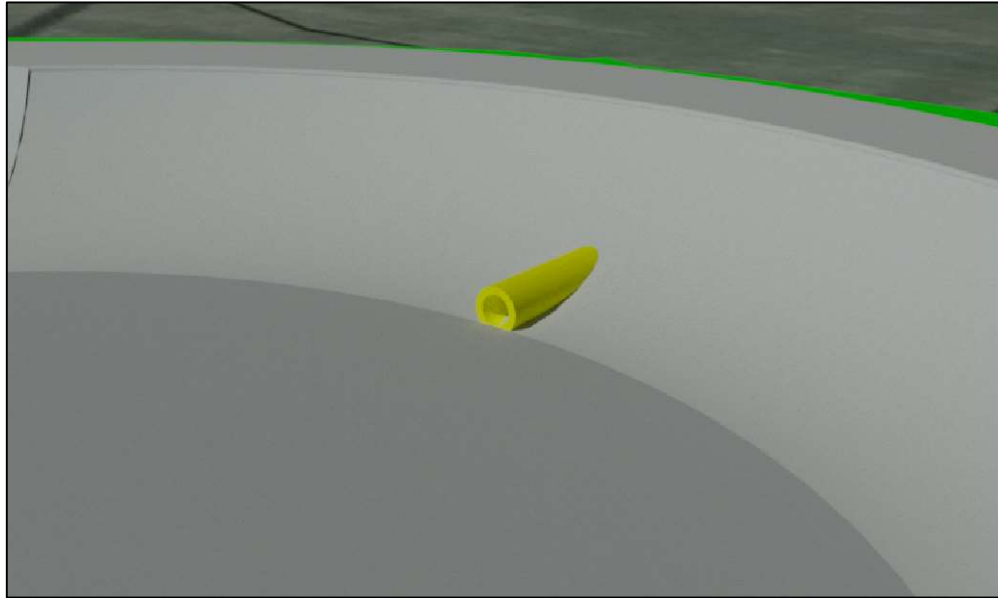

12

PD 020

Scale NTS @ A3



**VFG Skateparks**  
 PO Box 133 Bogangar  
 NSW 2488 Australia  
 Phone. 0407275223  
 vfgskateparks.com.au

**WARNING:**  
 BEWARE OF UNDERGROUND  
 SERVICES. THE LOCATION OF  
 UNDERGROUND SERVICES  
 ARE INDICATIVE ONLY. THEIR  
 EXACT POSITION SHOULD BE  
 PROVEN ON SITE.

CONSULTING ENGINEER:

CLIENT:

**Wollongong City  
 Council**  
 41 Burelli St, Wollongong  
 NSW 2500

PROJECT:

**GUEST PARK AND  
 UNANDERRA SKATE  
 PARK REVITALISATION**  
 Cambridge Ave. Fairy Meadow  
 Central Rd. Unanderra

DRAWING TITLE:

**Preliminary Concept  
 Guest Park**  
 Artist's Impression Elements  
 1 To 4


DRAWING TITLE:

**16051 - PD017 -A**

SCALE:  
 NTS @A3

DATE:  
 8/3/2016

DRAWN: CHECKED  
 BW KA

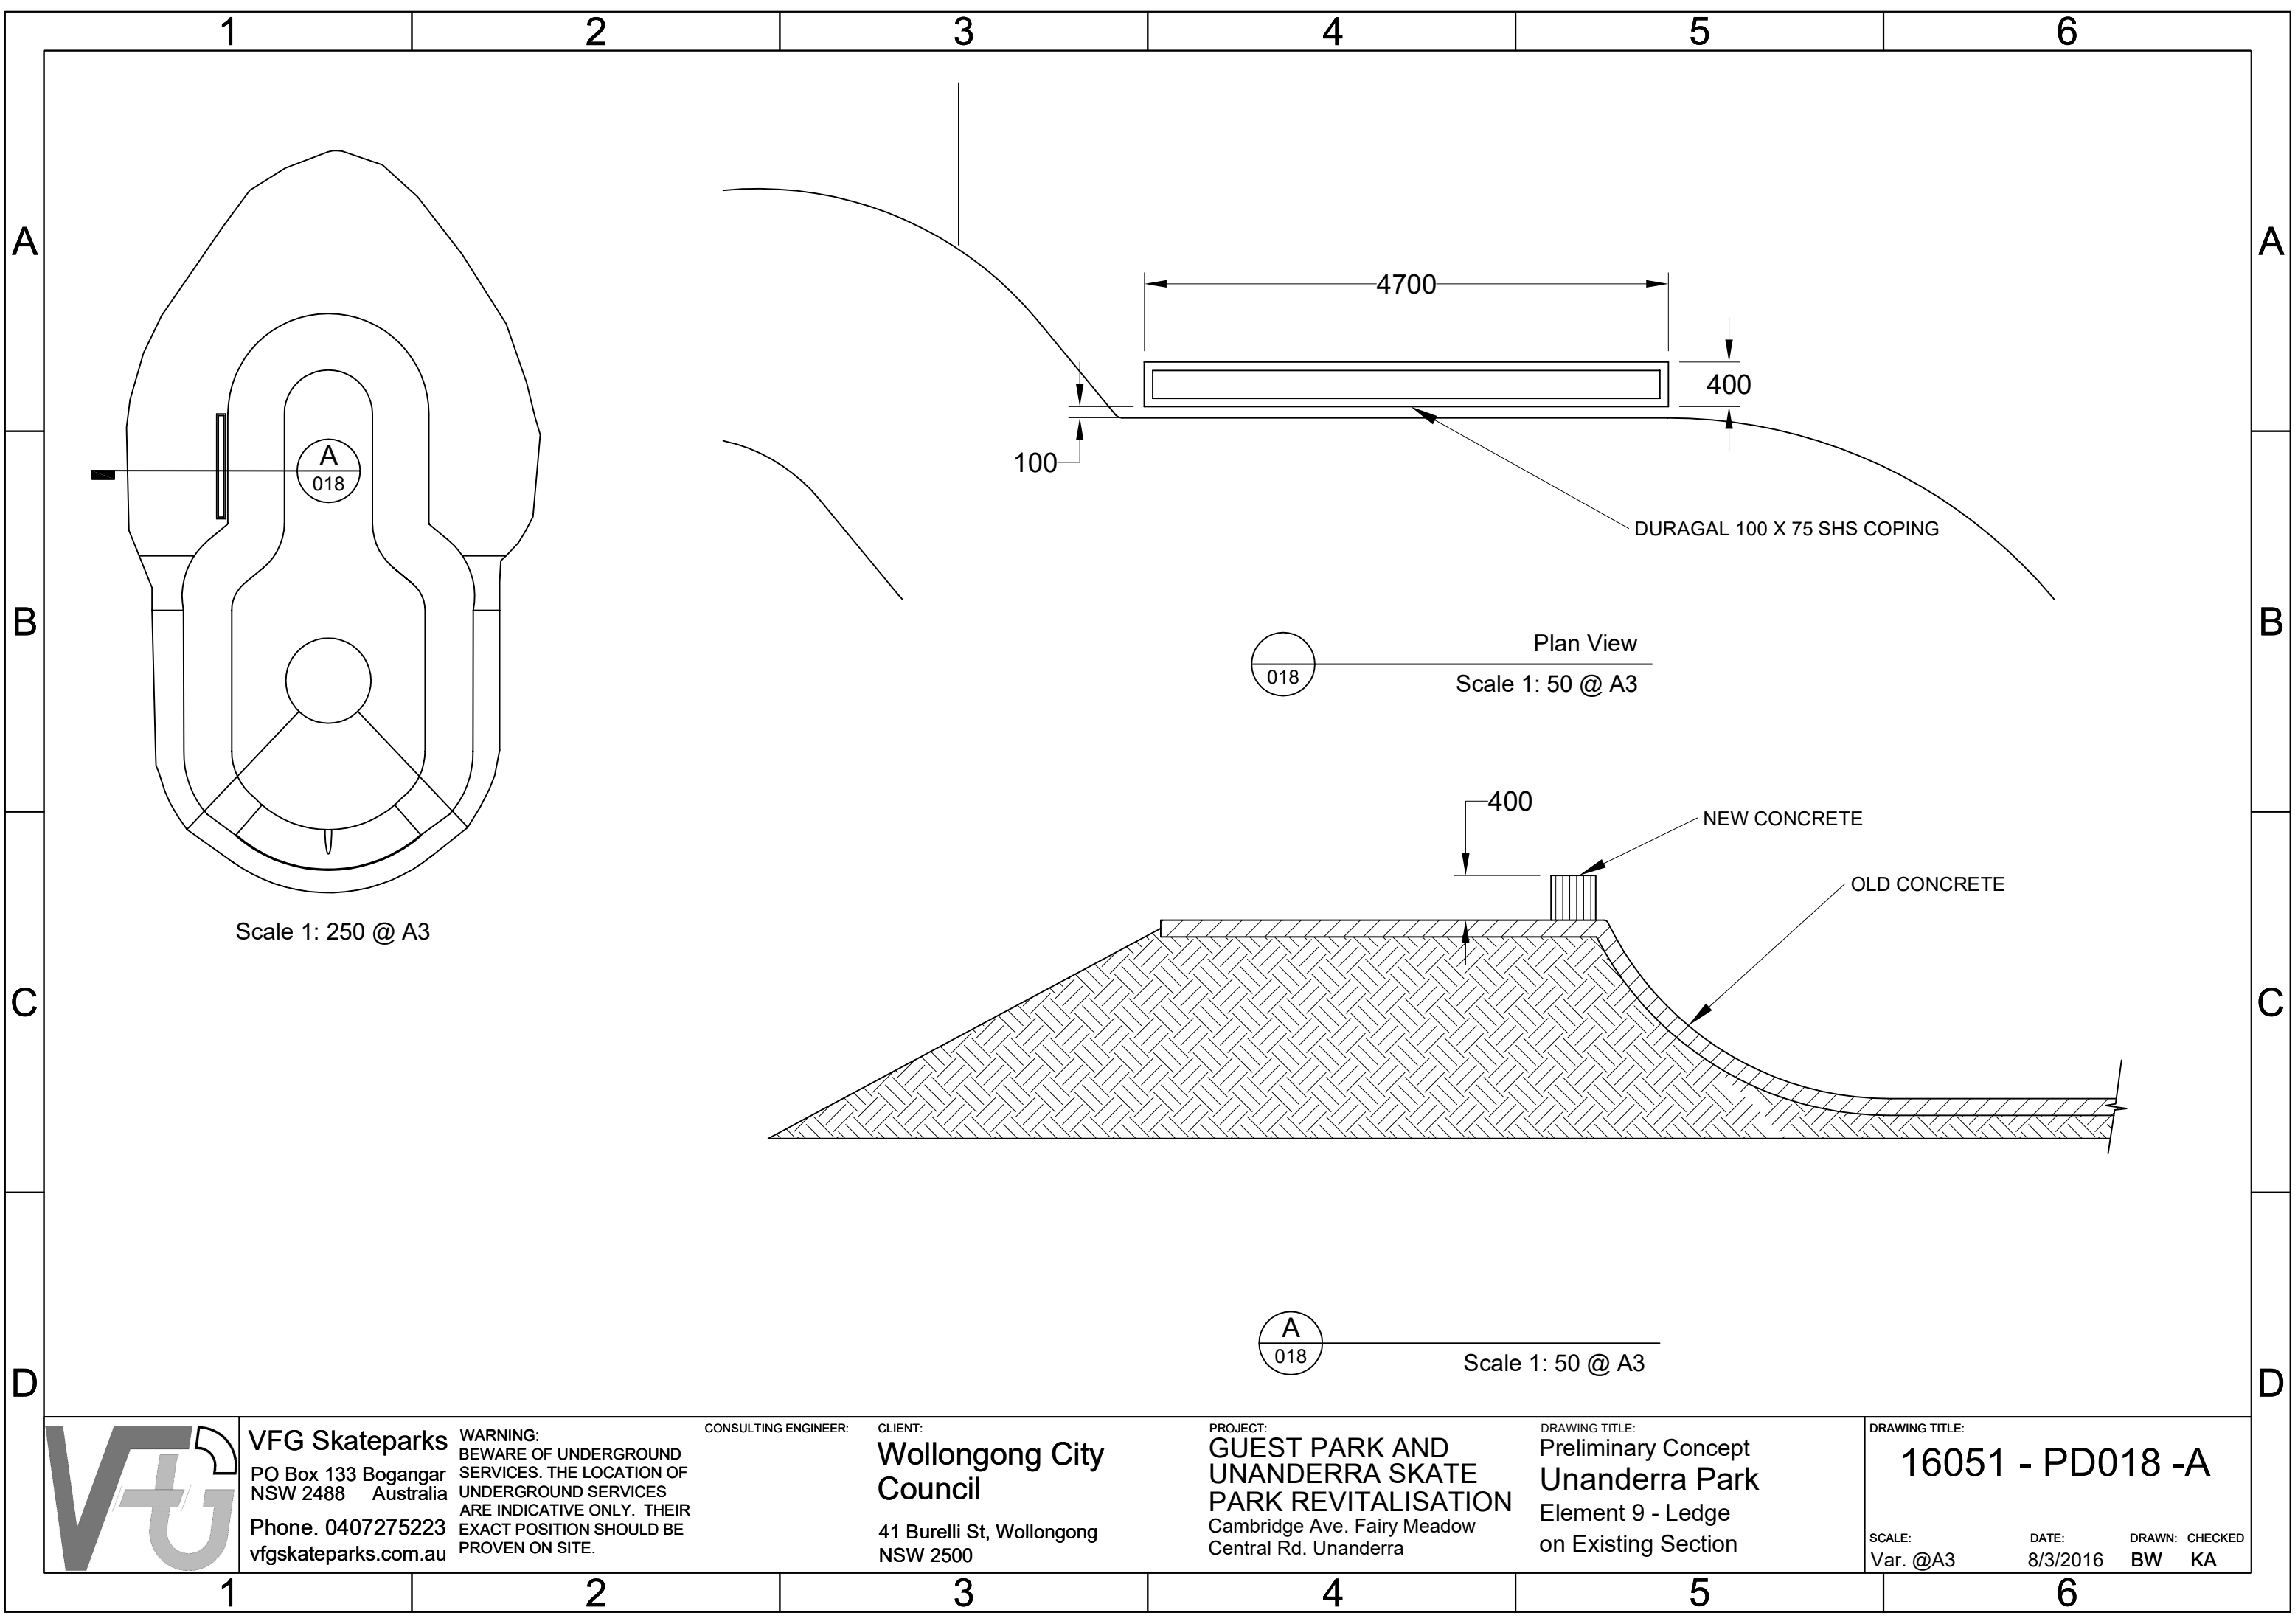

**VFG Skateparks**  
PO Box 133 Bogangar  
NSW 2488 Australia  
Phone. 0407275223  
vfgskateparks.com.au

WARNING:  
BEWARE OF UNDERGROUND  
SERVICES. THE LOCATION OF  
UNDERGROUND SERVICES  
ARE INDICATIVE ONLY. THEIR  
EXACT POSITION SHOULD BE  
PROVEN ON SITE.

CONSULTING ENGINEER:

CLIENT:

**Wollongong City  
Council**

41 Burelli St, Wollongong  
NSW 2500

PROJECT:

**GUEST PARK AND  
UNANDERRA SKATE  
PARK REVITALISATION**  
Cambridge Ave. Fairy Meadow  
Central Rd. Unanderra

DRAWING TITLE:

**Preliminary Concept  
Unanderra Park  
Element 9 - Ledge  
on Existing Section**

DRAWING TITLE:


**16051 - PD018 -A**

SCALE:  
Var. @A3

DATE:  
8/3/2016

DRAWN: CHECKED  
BW KA



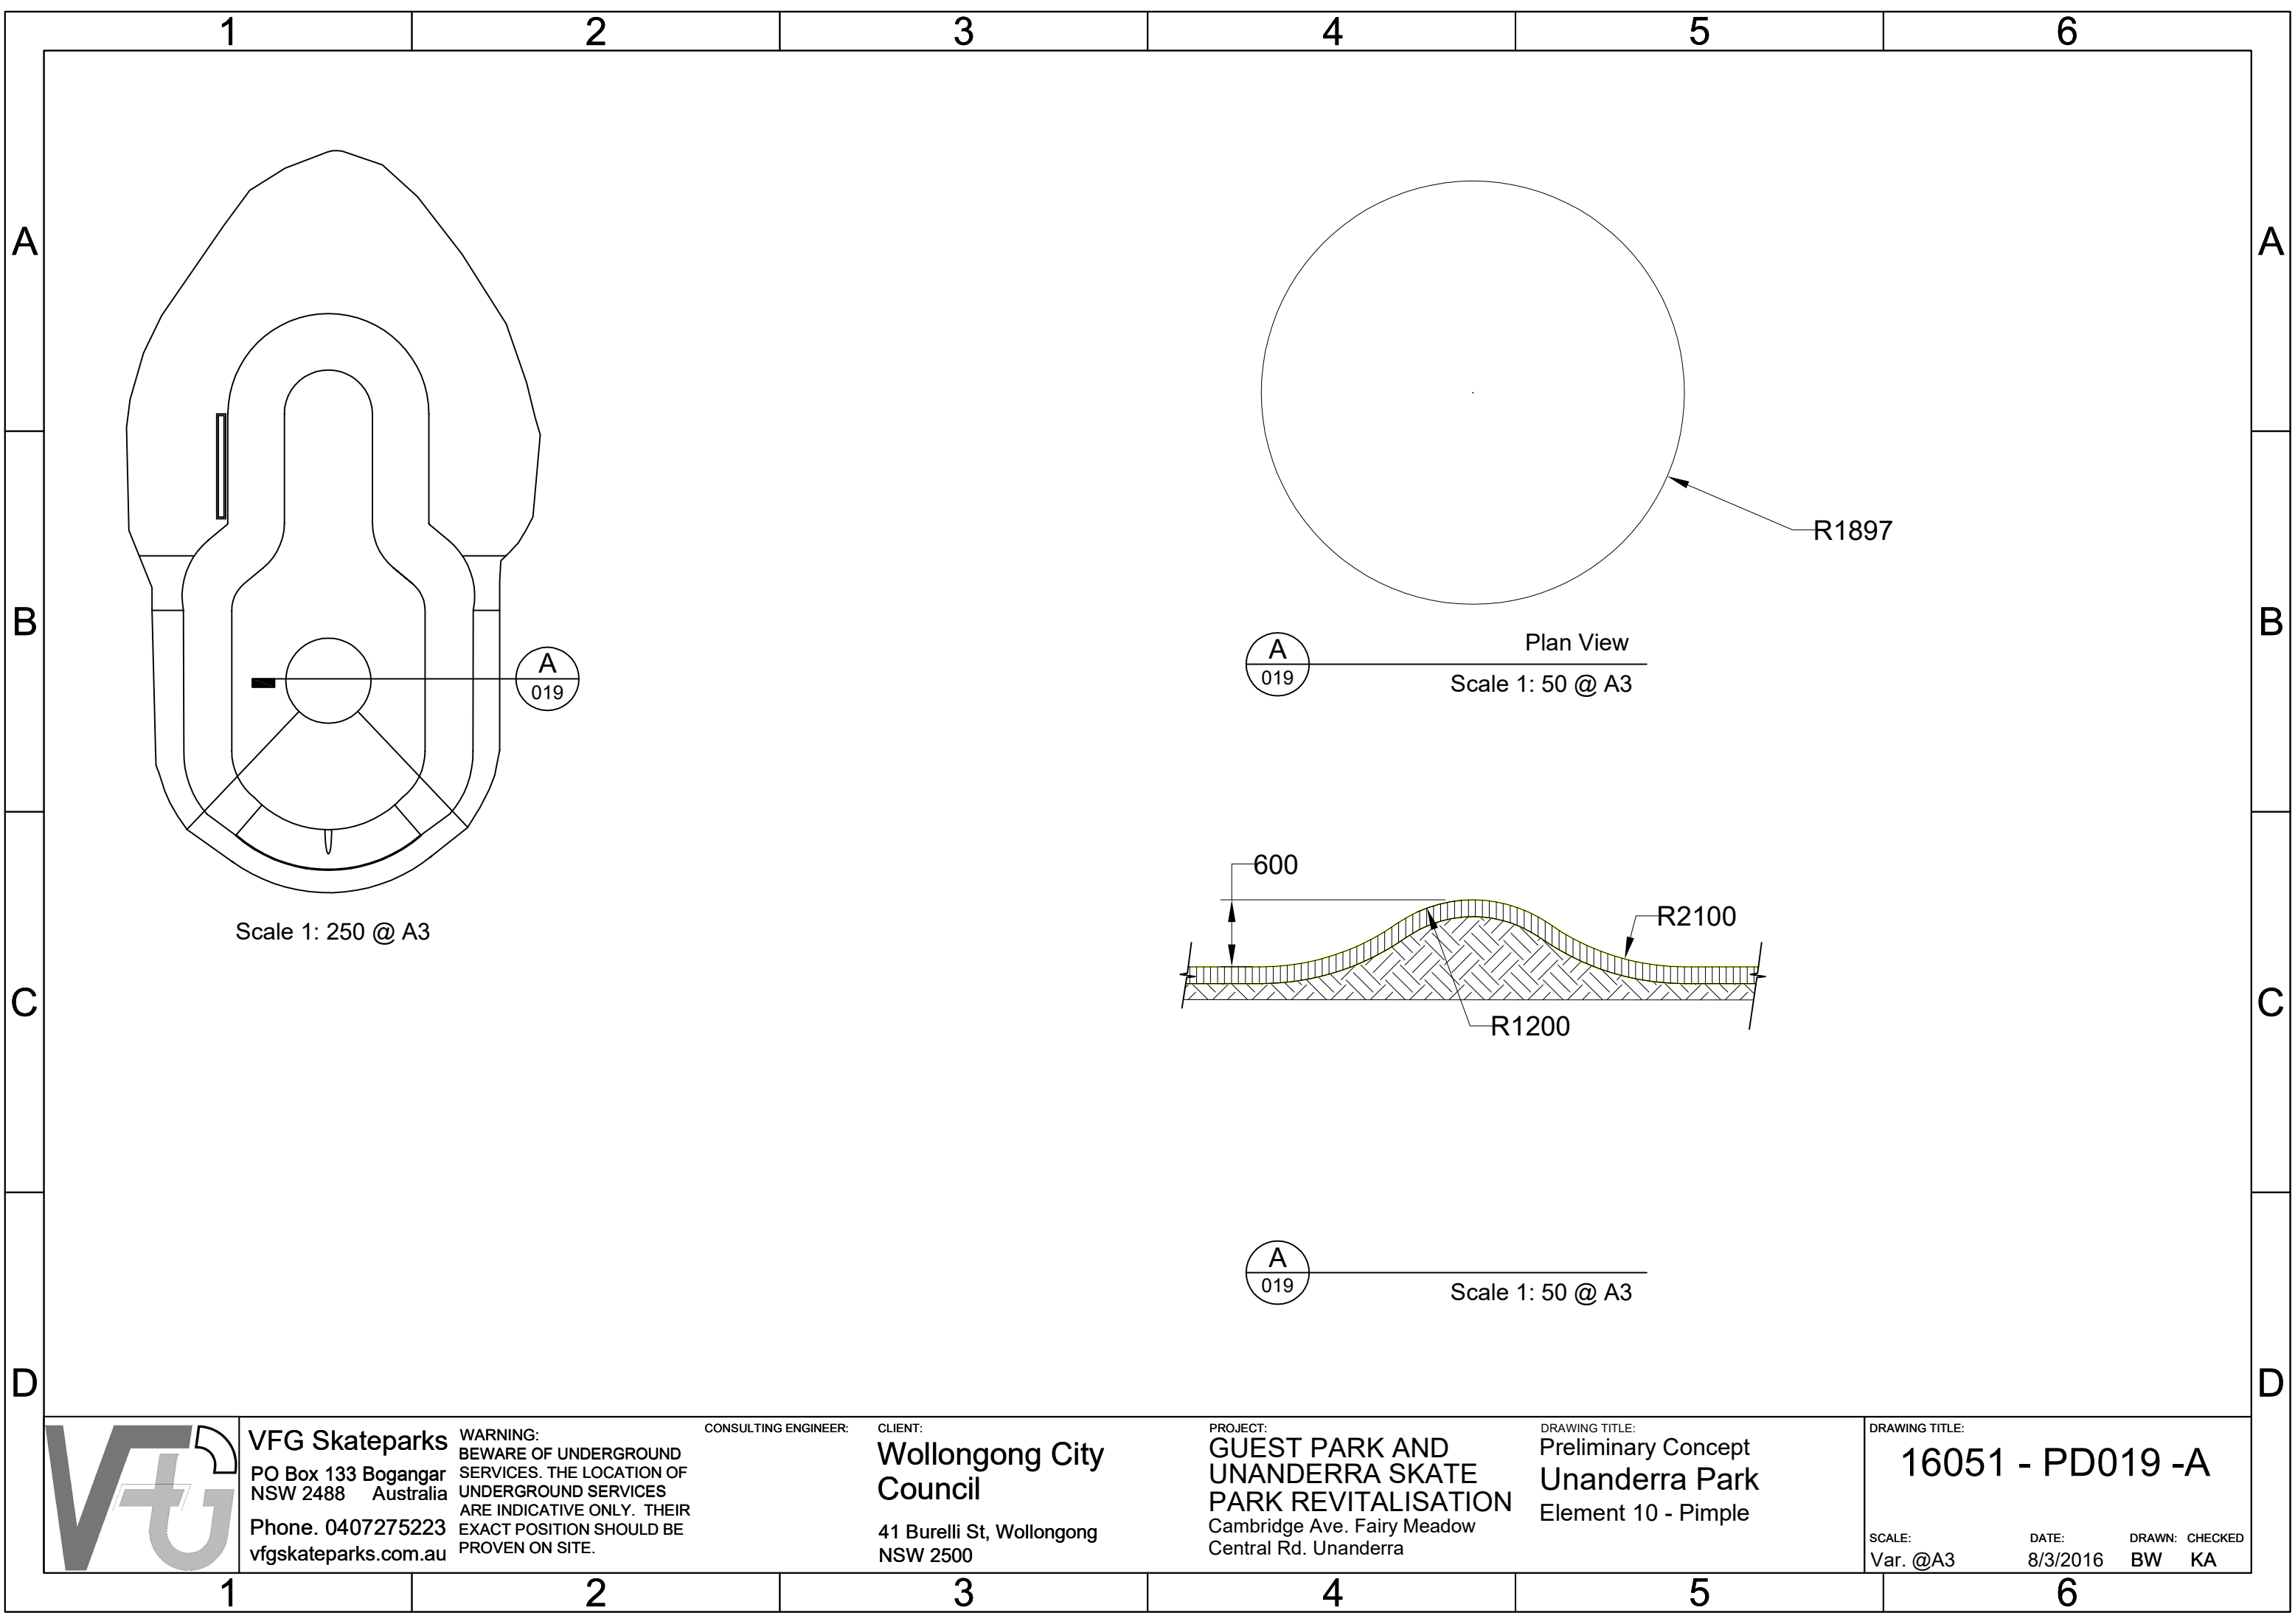

**VFG Skateparks**  
PO Box 133 Bogangar  
NSW 2488 Australia  
Phone. 0407275223  
vfgskateparks.com.au

WARNING:  
BEWARE OF UNDERGROUND  
SERVICES. THE LOCATION OF  
UNDERGROUND SERVICES  
ARE INDICATIVE ONLY. THEIR  
EXACT POSITION SHOULD BE  
PROVEN ON SITE.

CONSULTING ENGINEER:

CLIENT:

**Wollongong City  
Council**

41 Burelli St, Wollongong  
NSW 2500

PROJECT:

**GUEST PARK AND  
UNANDERRA SKATE  
PARK REVITALISATION**  
Cambridge Ave. Fairy Meadow  
Central Rd. Unanderra

DRAWING TITLE:

**Preliminary Concept  
Unanderra Park  
Element 10 - Pimple**


DRAWING TITLE:

**16051 - PD019 -A**

SCALE:  
Var. @A3

DATE:  
8/3/2016

DRAWN: CHECKED  
BW KA

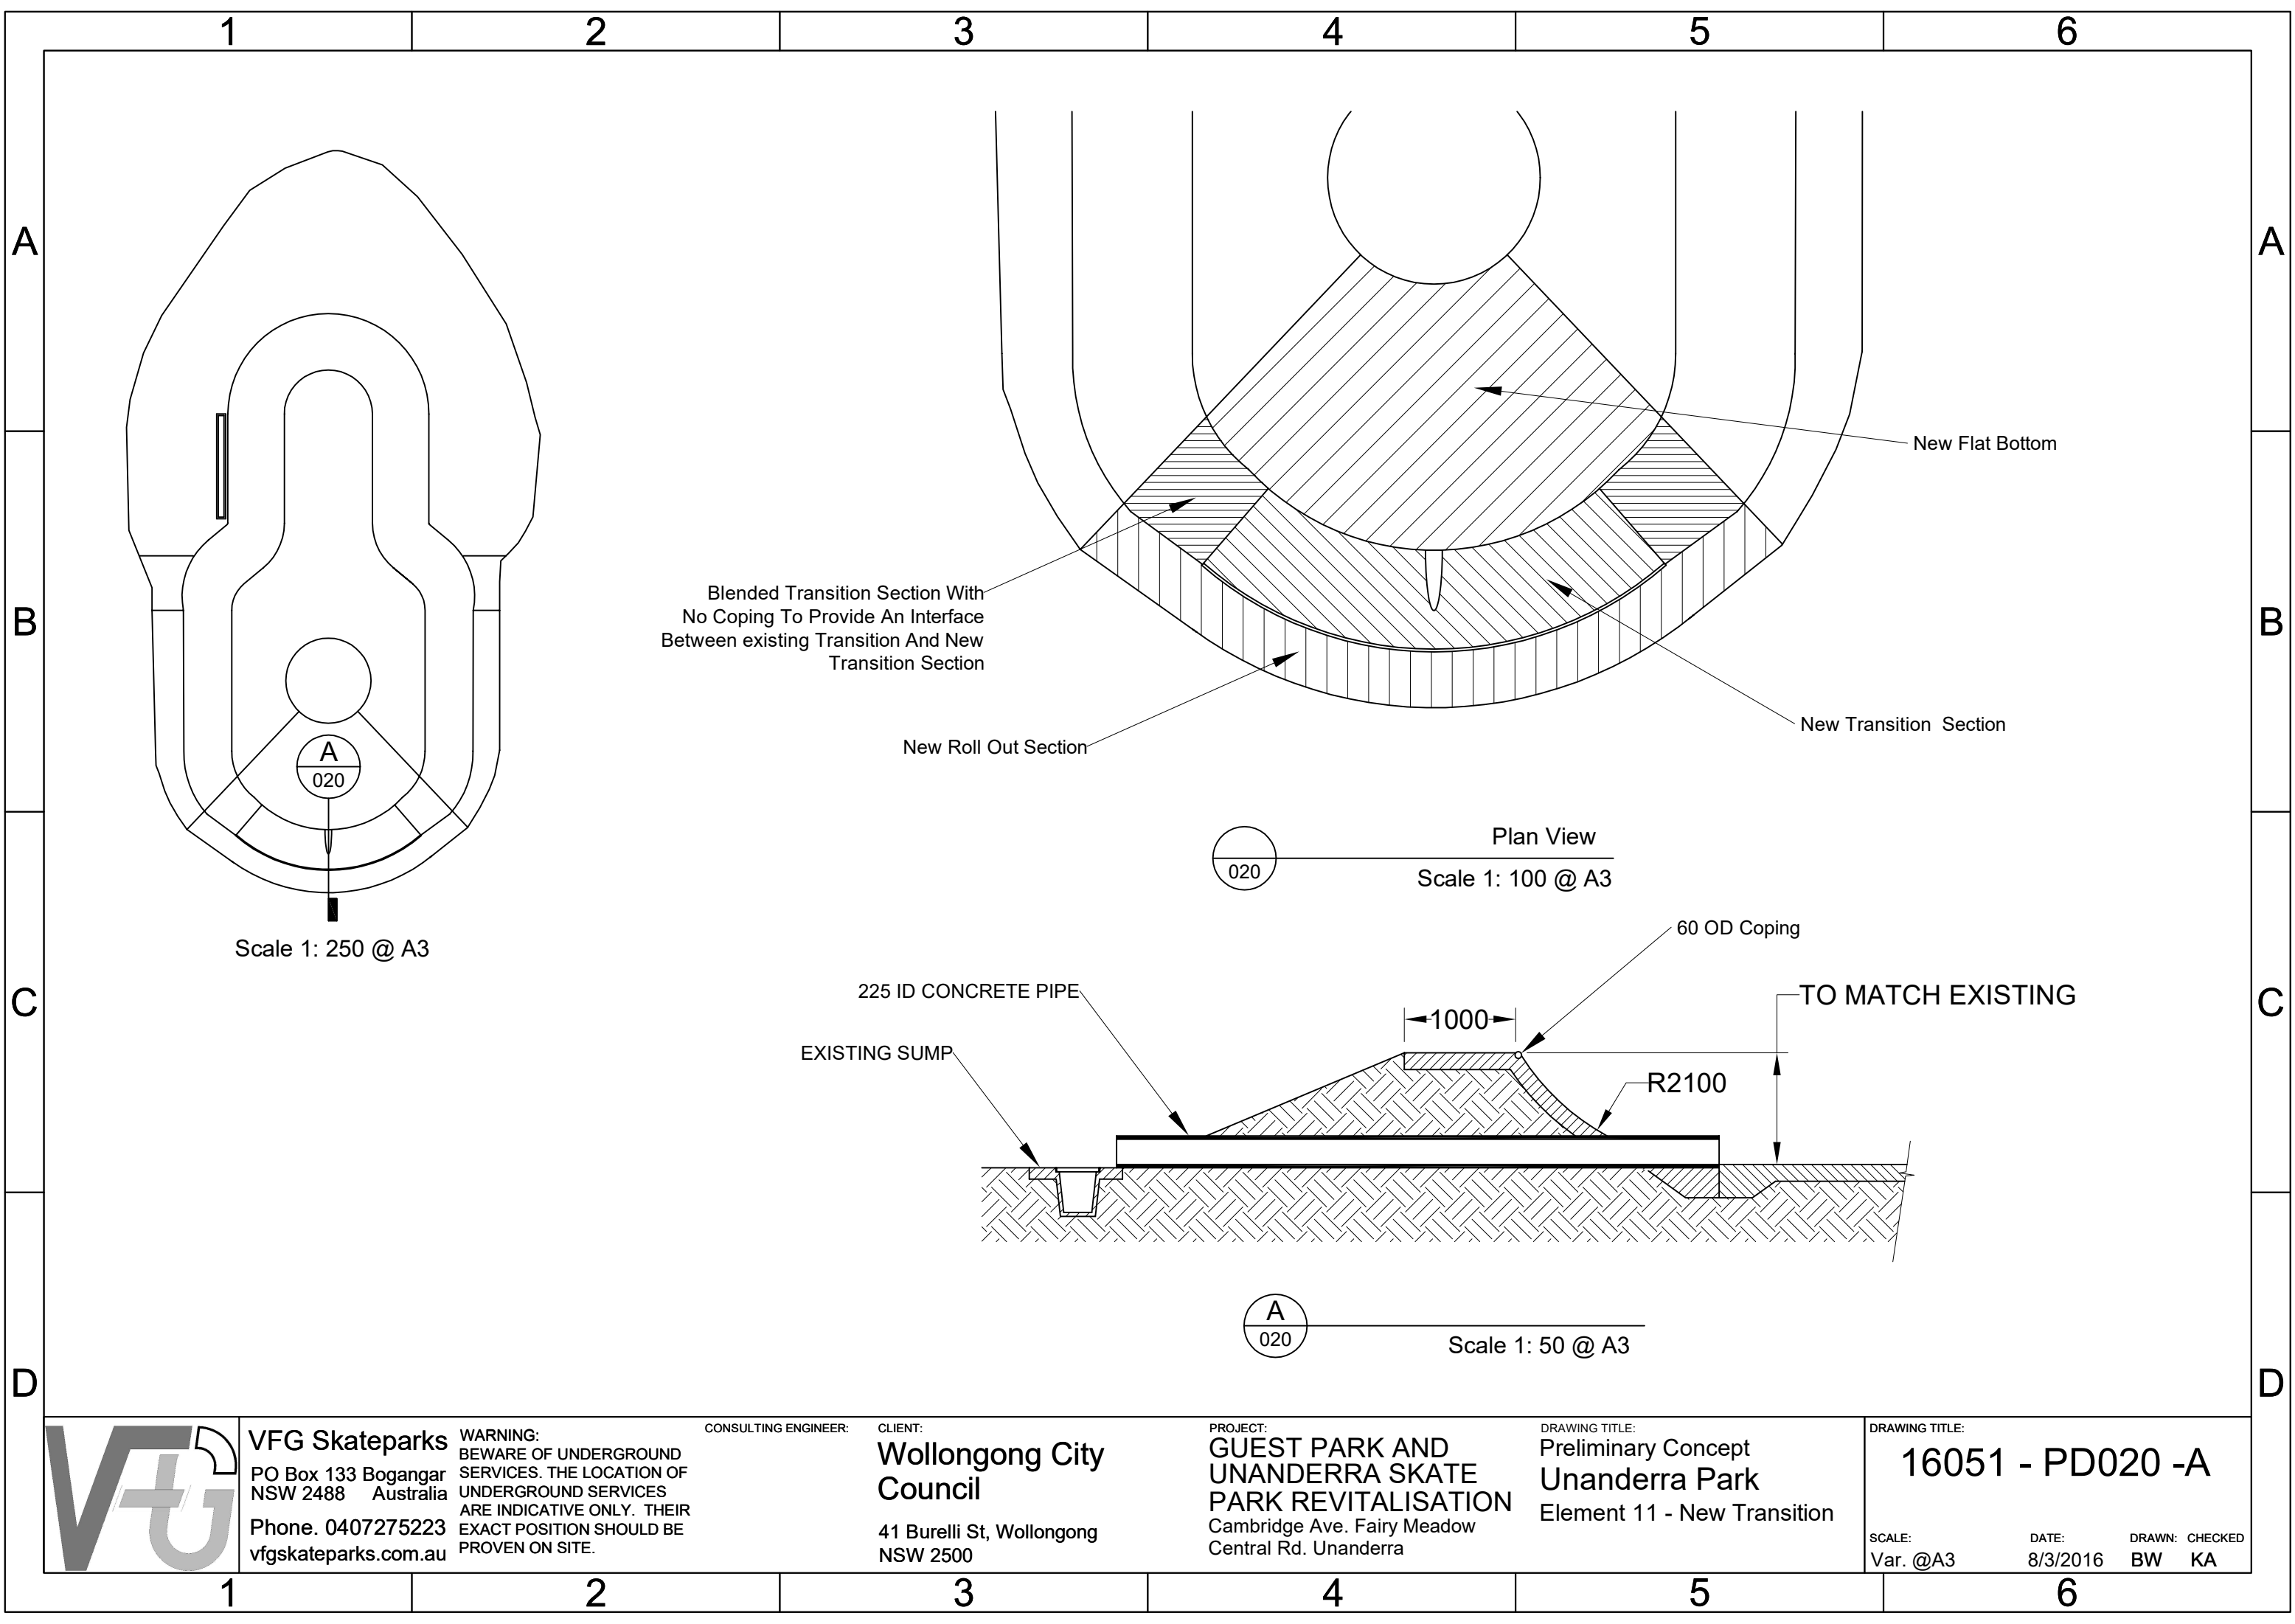

A

B

C


D

A

B

C

D

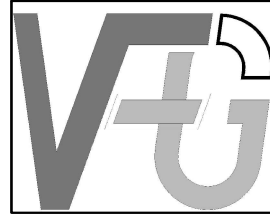

**VFG Skateparks**  
PO Box 133 Bogangar  
NSW 2488 Australia  
Phone. 0407275223  
vfgskateparks.com.au

**WARNING:**  
BEWARE OF UNDERGROUND  
SERVICES. THE LOCATION OF  
UNDERGROUND SERVICES  
ARE INDICATIVE ONLY. THEIR  
EXACT POSITION SHOULD BE  
PROVEN ON SITE.

CONSULTING ENGINEER:

CLIENT:  
**Wollongong City  
Council**  
41 Burelli St, Wollongong  
NSW 2500

PROJECT:  
**GUEST PARK AND  
UNANDERRA SKATE  
PARK REVITALISATION**  
Cambridge Ave. Fairy Meadow  
Central Rd. Unanderra

DRAWING TITLE:  
Preliminary Concept  
**Unanderra Park**  
Element 11 - New Transition

DRAWING TITLE:  
**16051 - PD020 -A**  
SCALE: Var. @A3 DATE: 8/3/2016 DRAWN: BW CHECKED: KA